


# Potential Corridors With Constraints

Port Manatee Connector  
PD&E STUDY  
from Port Manatee to I-75  
Manatee and Hillsborough Counties, Florida

Financial Project Number: 422724-1-22-01

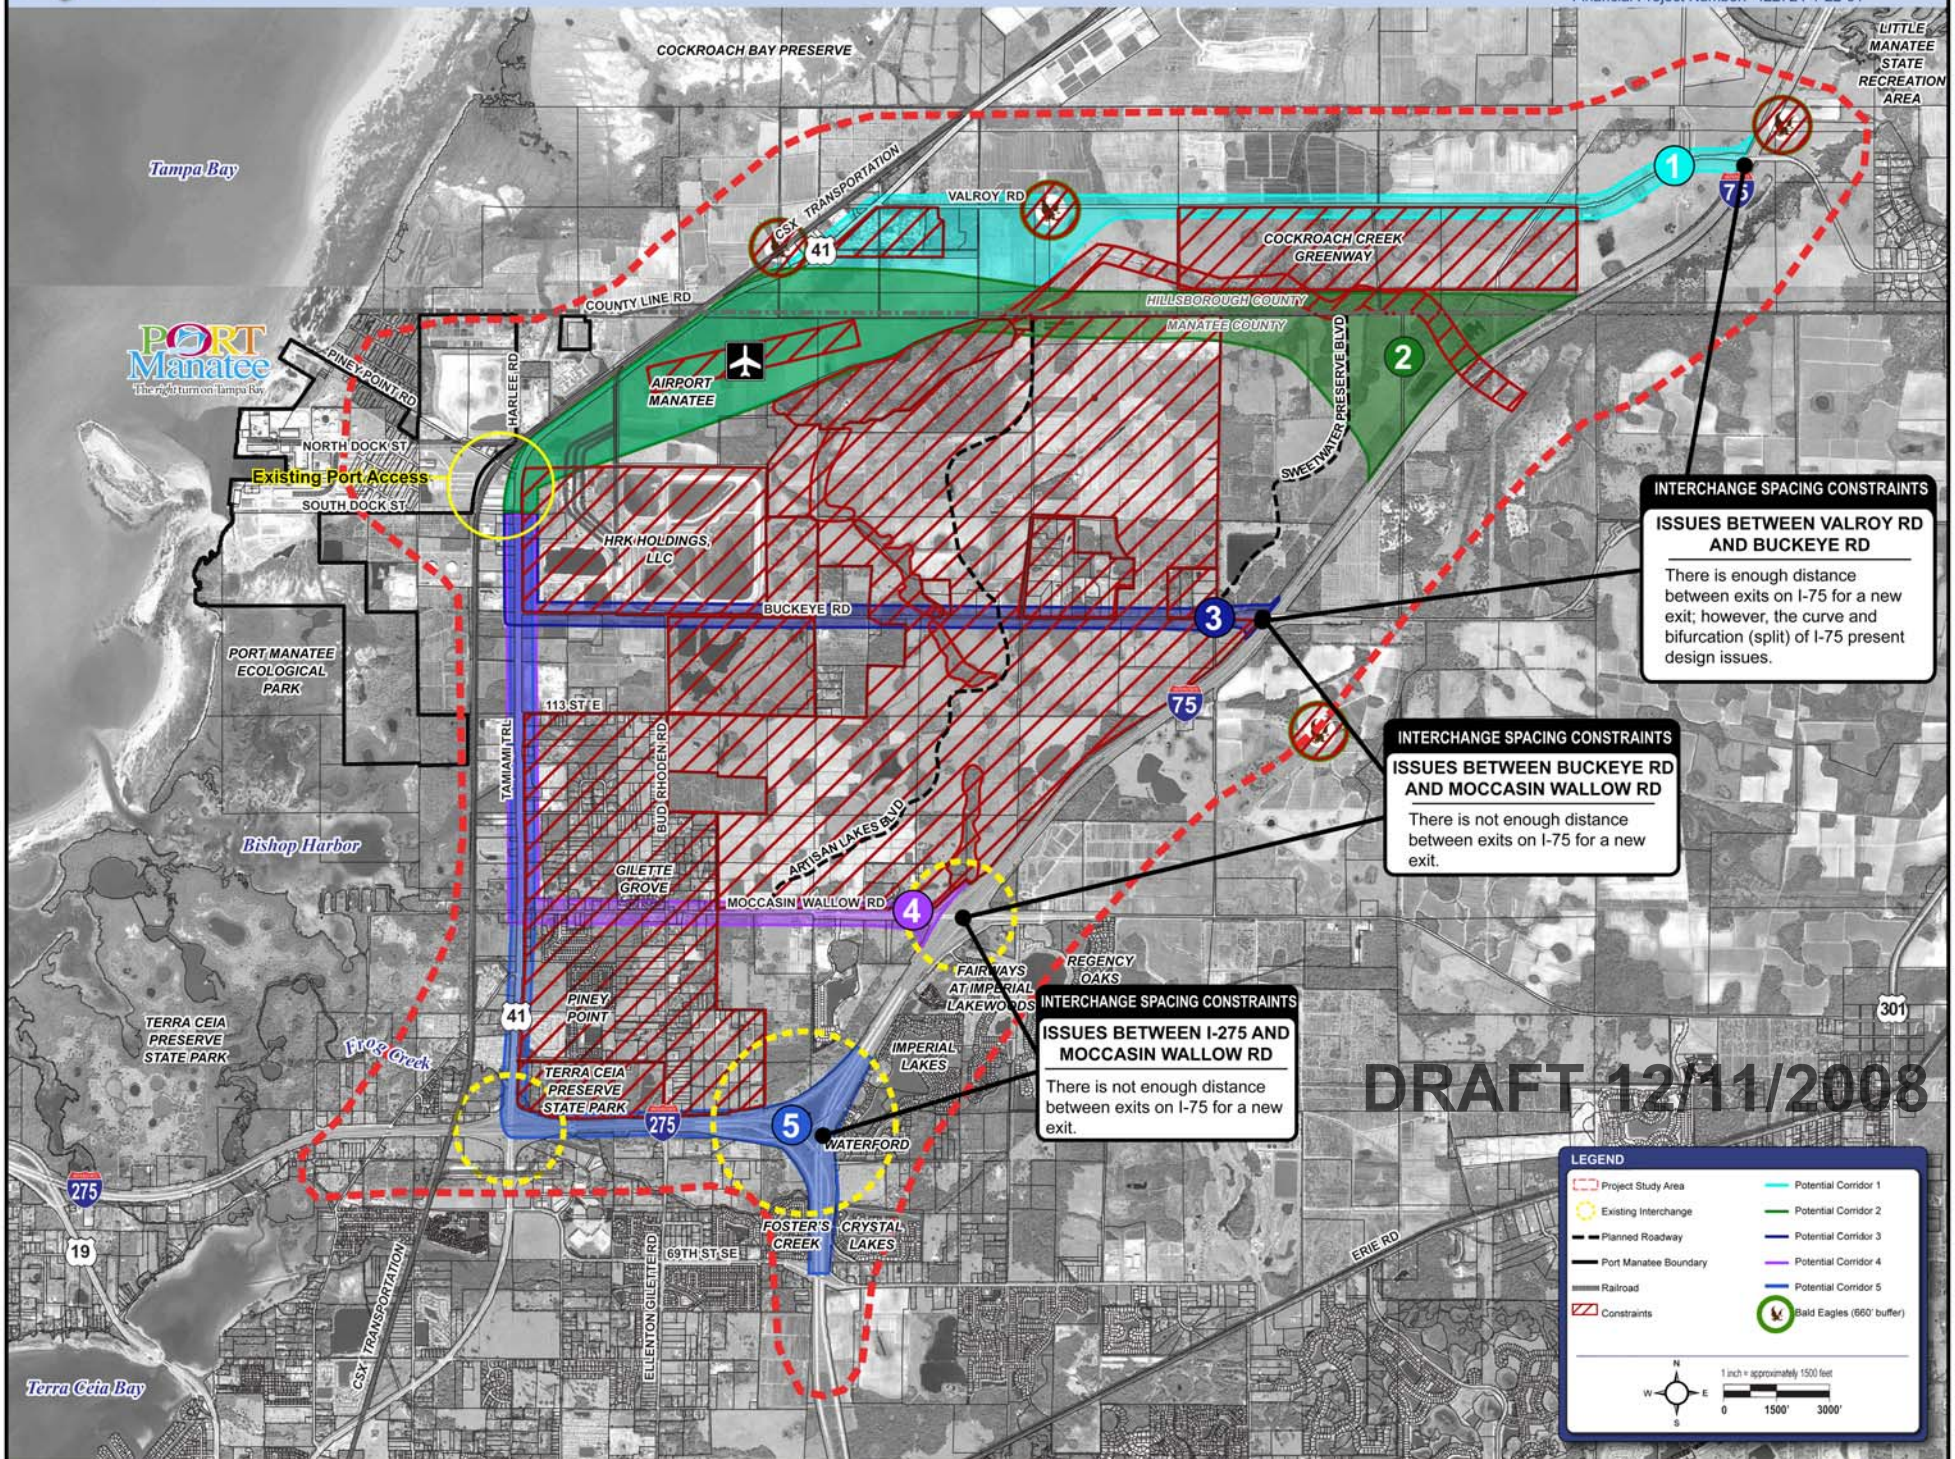

**INTERCHANGE SPACING CONSTRAINTS**  
**ISSUES BETWEEN VALROY RD AND BUCKEYE RD**  
There is enough distance between exits on I-75 for a new exit; however, the curve and bifurcation (split) of I-75 present design issues.

**INTERCHANGE SPACING CONSTRAINTS**  
**ISSUES BETWEEN BUCKEYE RD AND MOCCASIN WALLOW RD**  
There is not enough distance between exits on I-75 for a new exit.

**INTERCHANGE SPACING CONSTRAINTS**  
**ISSUES BETWEEN I-275 AND MOCCASIN WALLOW RD**  
There is not enough distance between exits on I-75 for a new exit.

DRAFT 12/11/2008

**LEGEND**

- Project Study Area
- Existing Interchange
- Planned Roadway
- Port Manatee Boundary
- Railroad
- Constraints
- Potential Corridor 1
- Potential Corridor 2
- Potential Corridor 3
- Potential Corridor 4
- Potential Corridor 5
- Bald Eagles (600' buffer)

1 inch = approximately 1500 feet  
0 1500' 3000'

